


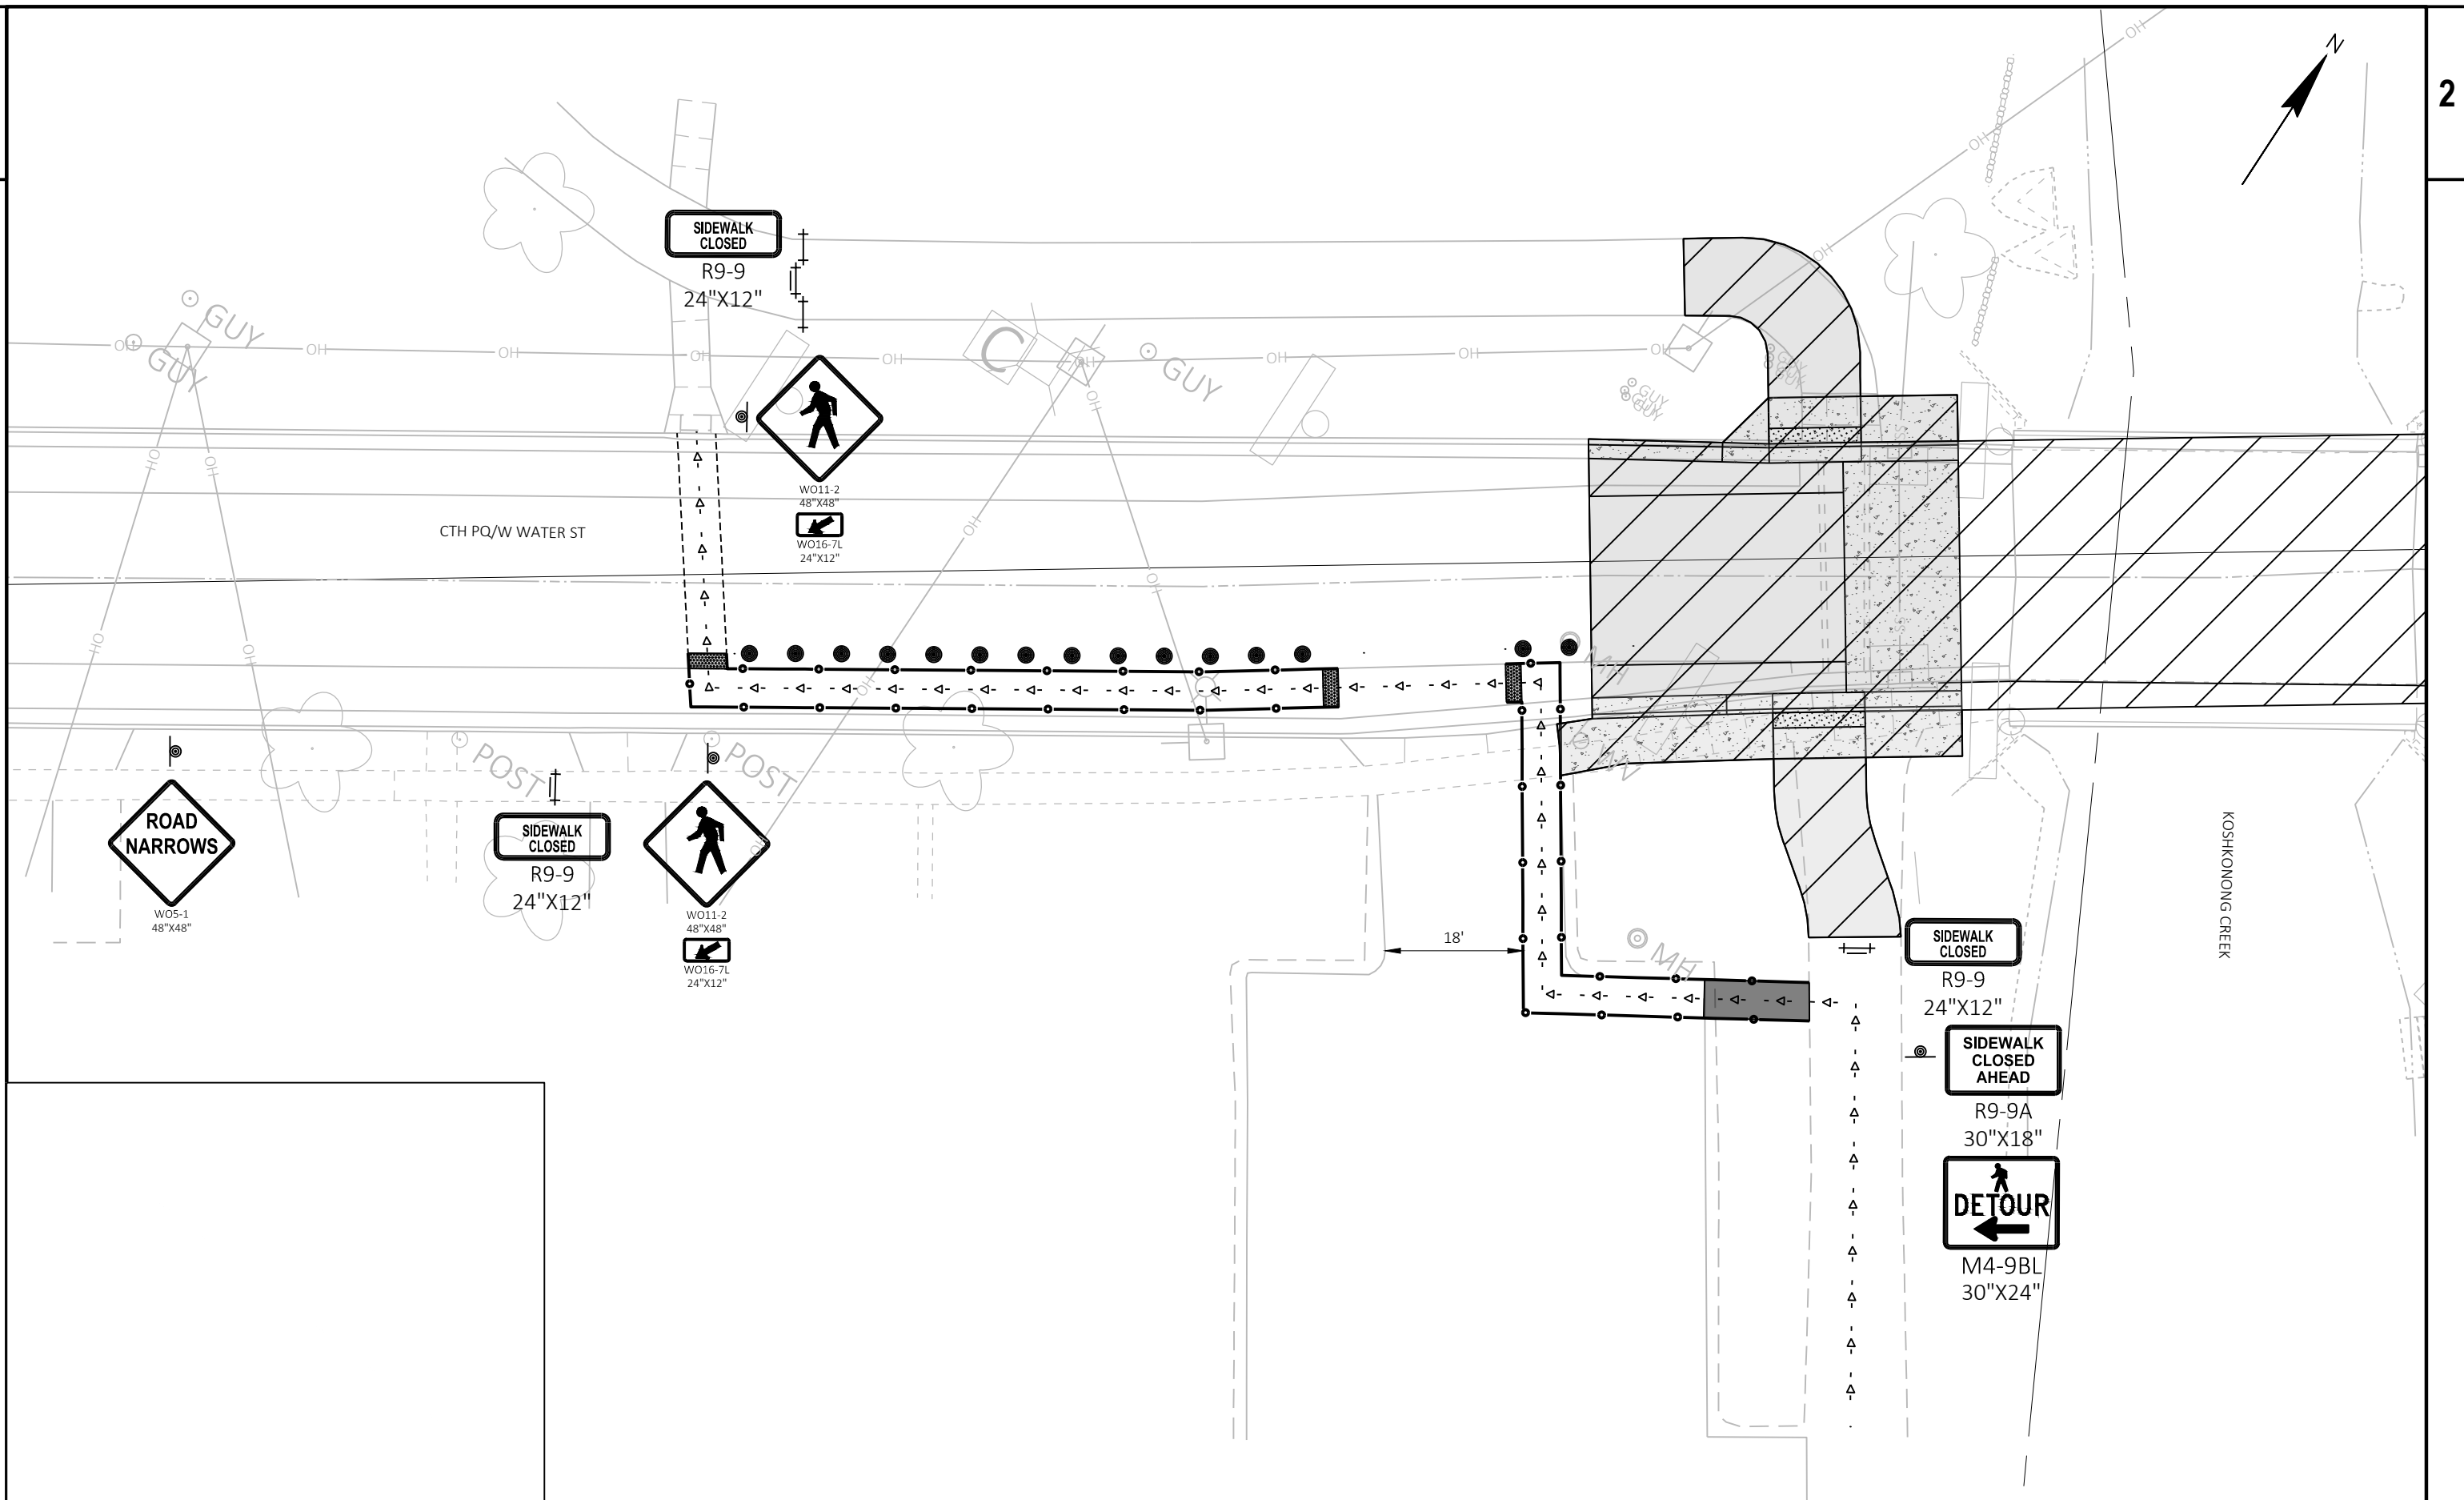

PROJECT NO: 3686-00-70

HWY: CTH PQ

COUNTY: DANE

PED DETOUR

SHEET

E